


TOTAL ADDITIONAL AREA: 975 s.m. (10,495 s.f.)
 TOTAL RENOVATION AREA: 717 s.m. (7,718 s.f.)


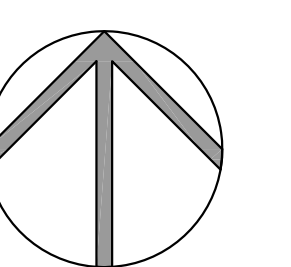



WGD ARCHITECTS INC.
 250 The Esplanade, Suite 302
 Toronto, Ontario, Canada M5V 1J2
 T 416 595.9955 F 416 595.0823
 www.wgdarchitects.com

**Bramalea Baptist Church
 Addition & Renovation
 Bramalea, Ontario**


SITE PLAN
 SCALE 1:250
 2 1 0 5 10 15 m

MARCH 4, 2016

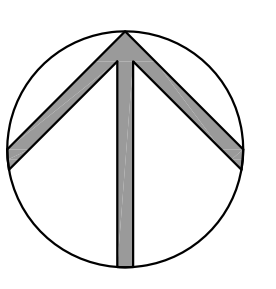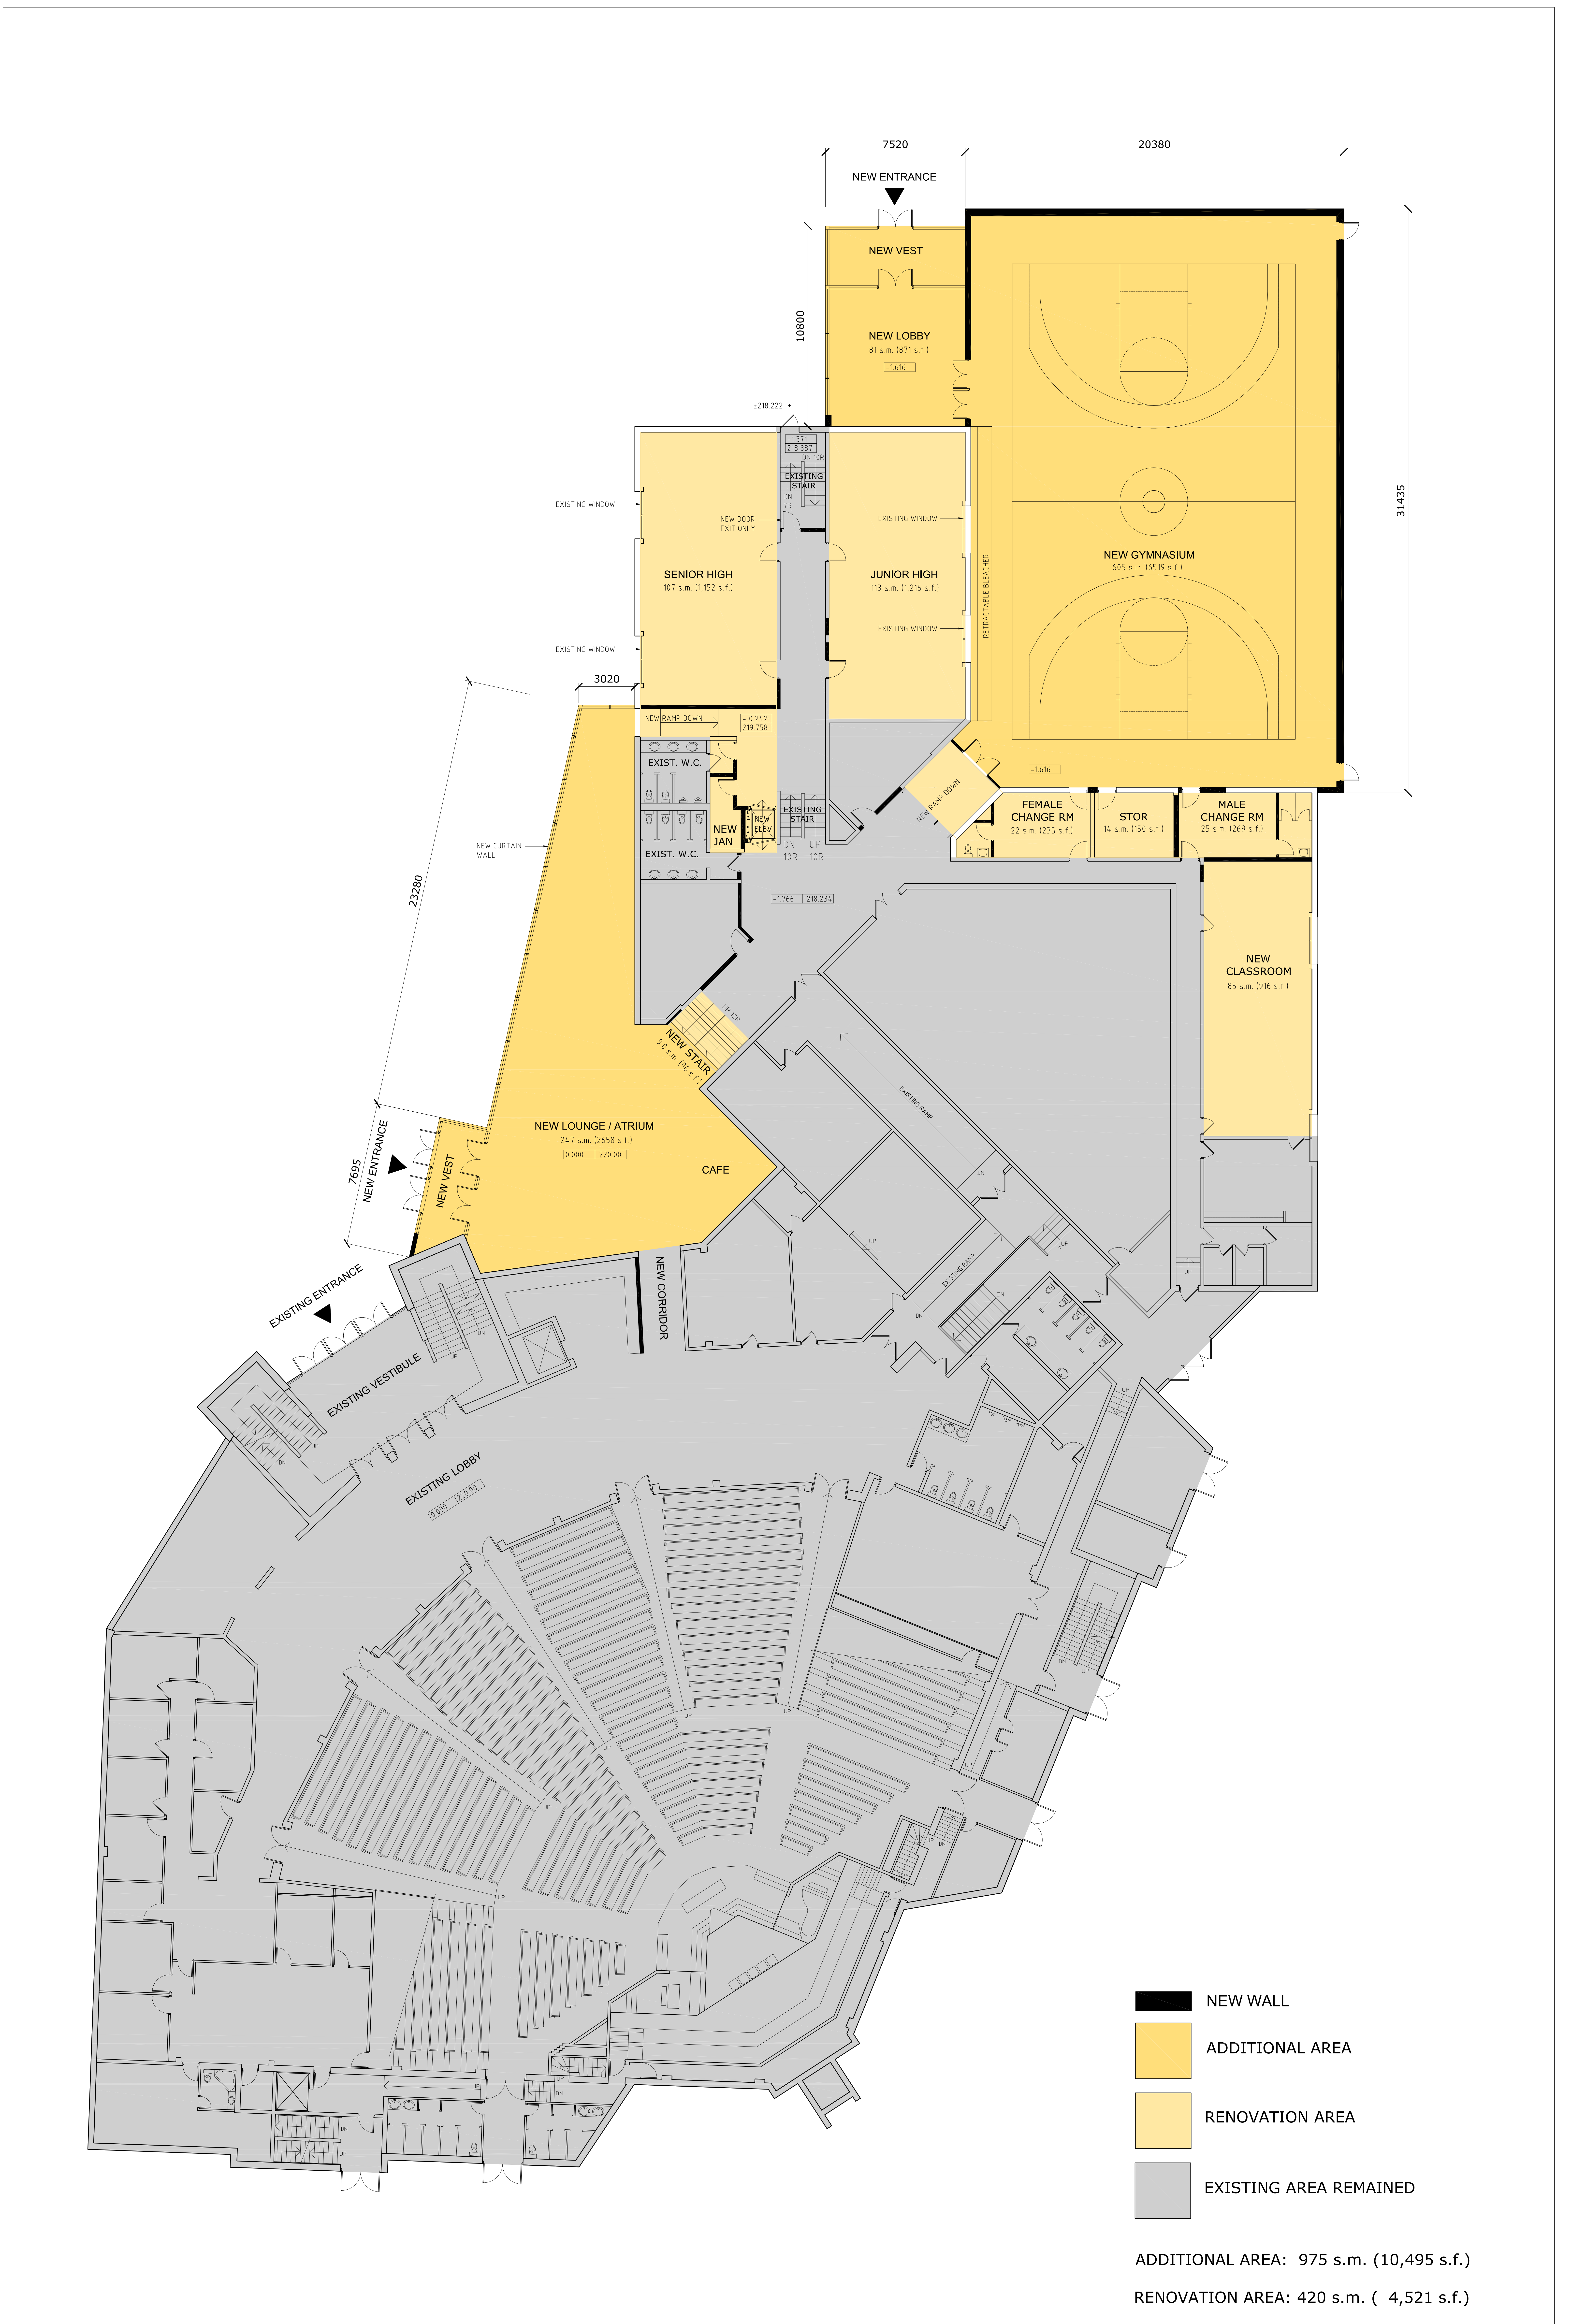

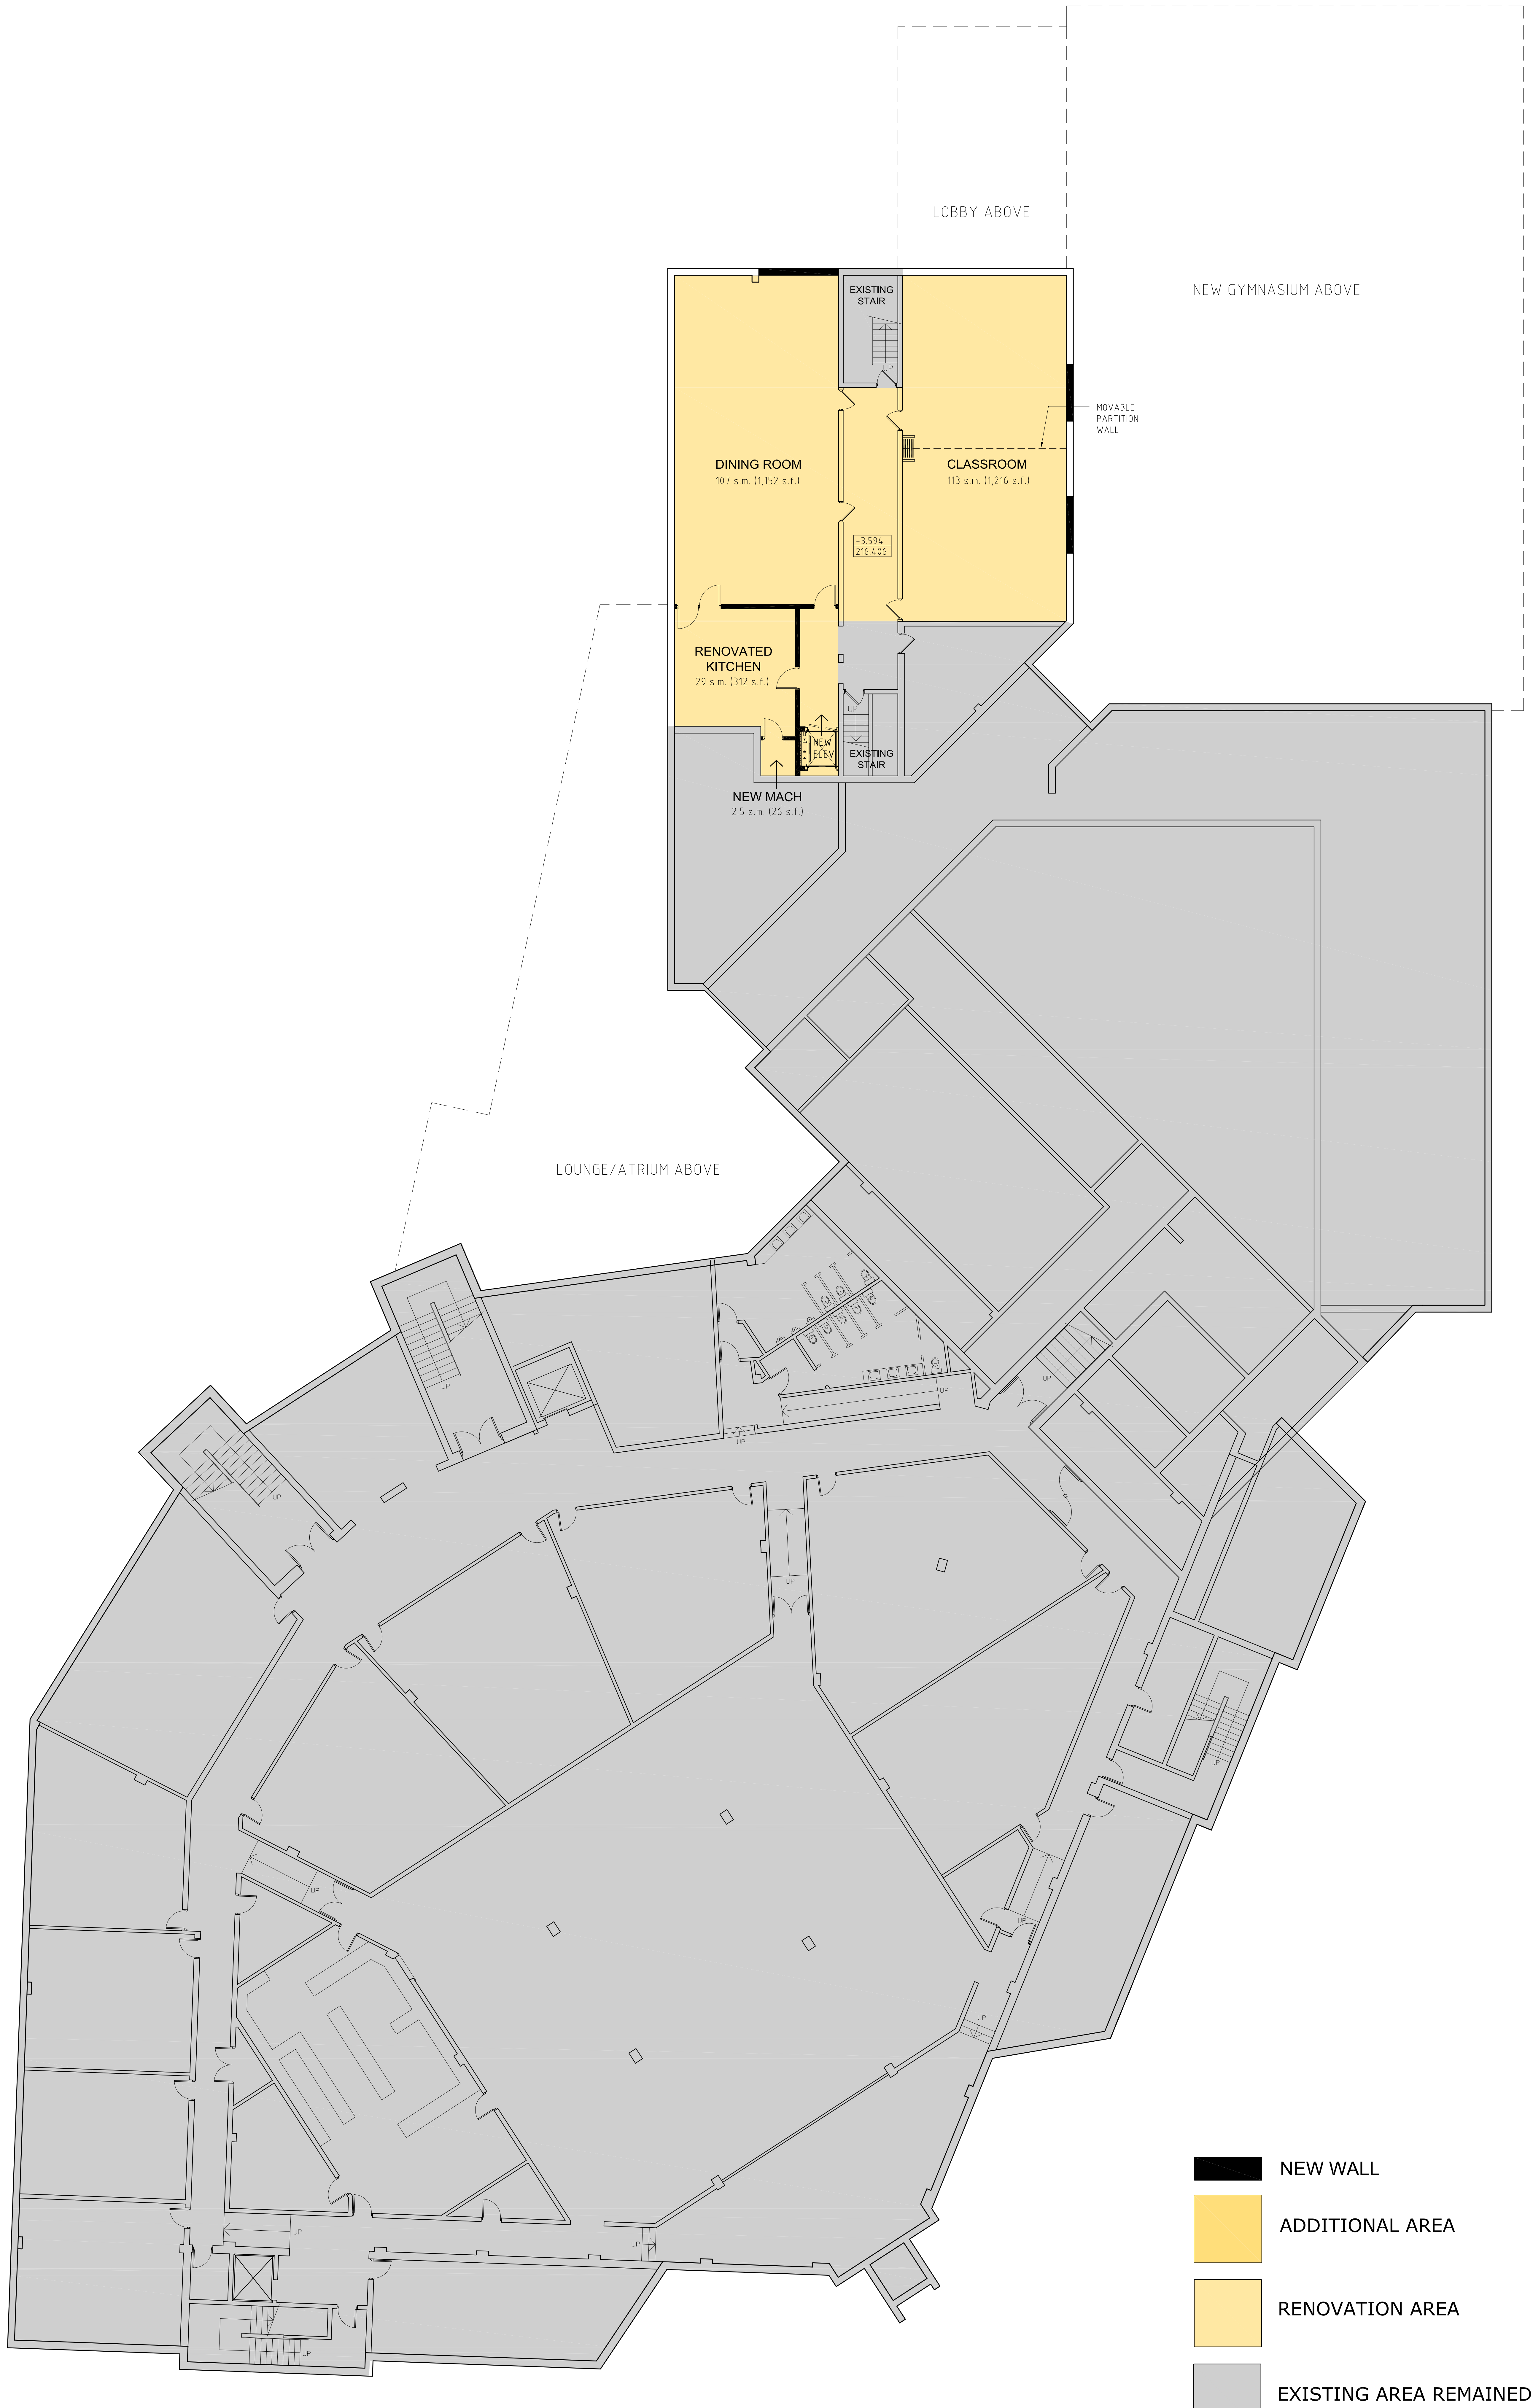

RENOVATION AREA: 297 s.m. (3,197 s.f.)

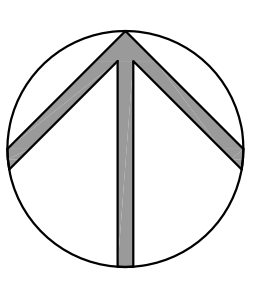

WGD ARCHITECTS INC.
 250 The Esplanade, Suite 302
 Toronto, Ontario, Canada M5V 1J2
 T 416 595.9955 F 416 595.0823
 www.wgdarchitects.com

**Bramalea Baptist Church
 Addition & Renovation
 Bramalea, Ontario**

LOWER LEVEL PLAN
 SCALE 1:100

MARCH 4, 2016